


Stambeni objekt "GARAGIĆ"

autor: prof. mr. Sabrija Bilalić, dia ___ tim: Osme Nadarević, MA_dia, Edin Srebrenica MA_dia
investitor: Garagić Seud; lokacija: Bentbaša 21 A, Sarajevo; ideja: 2017; glavni projekt: ___; realizacija: ___; NGP: 335,00 m²




SITUACIJA


CRTEŽI

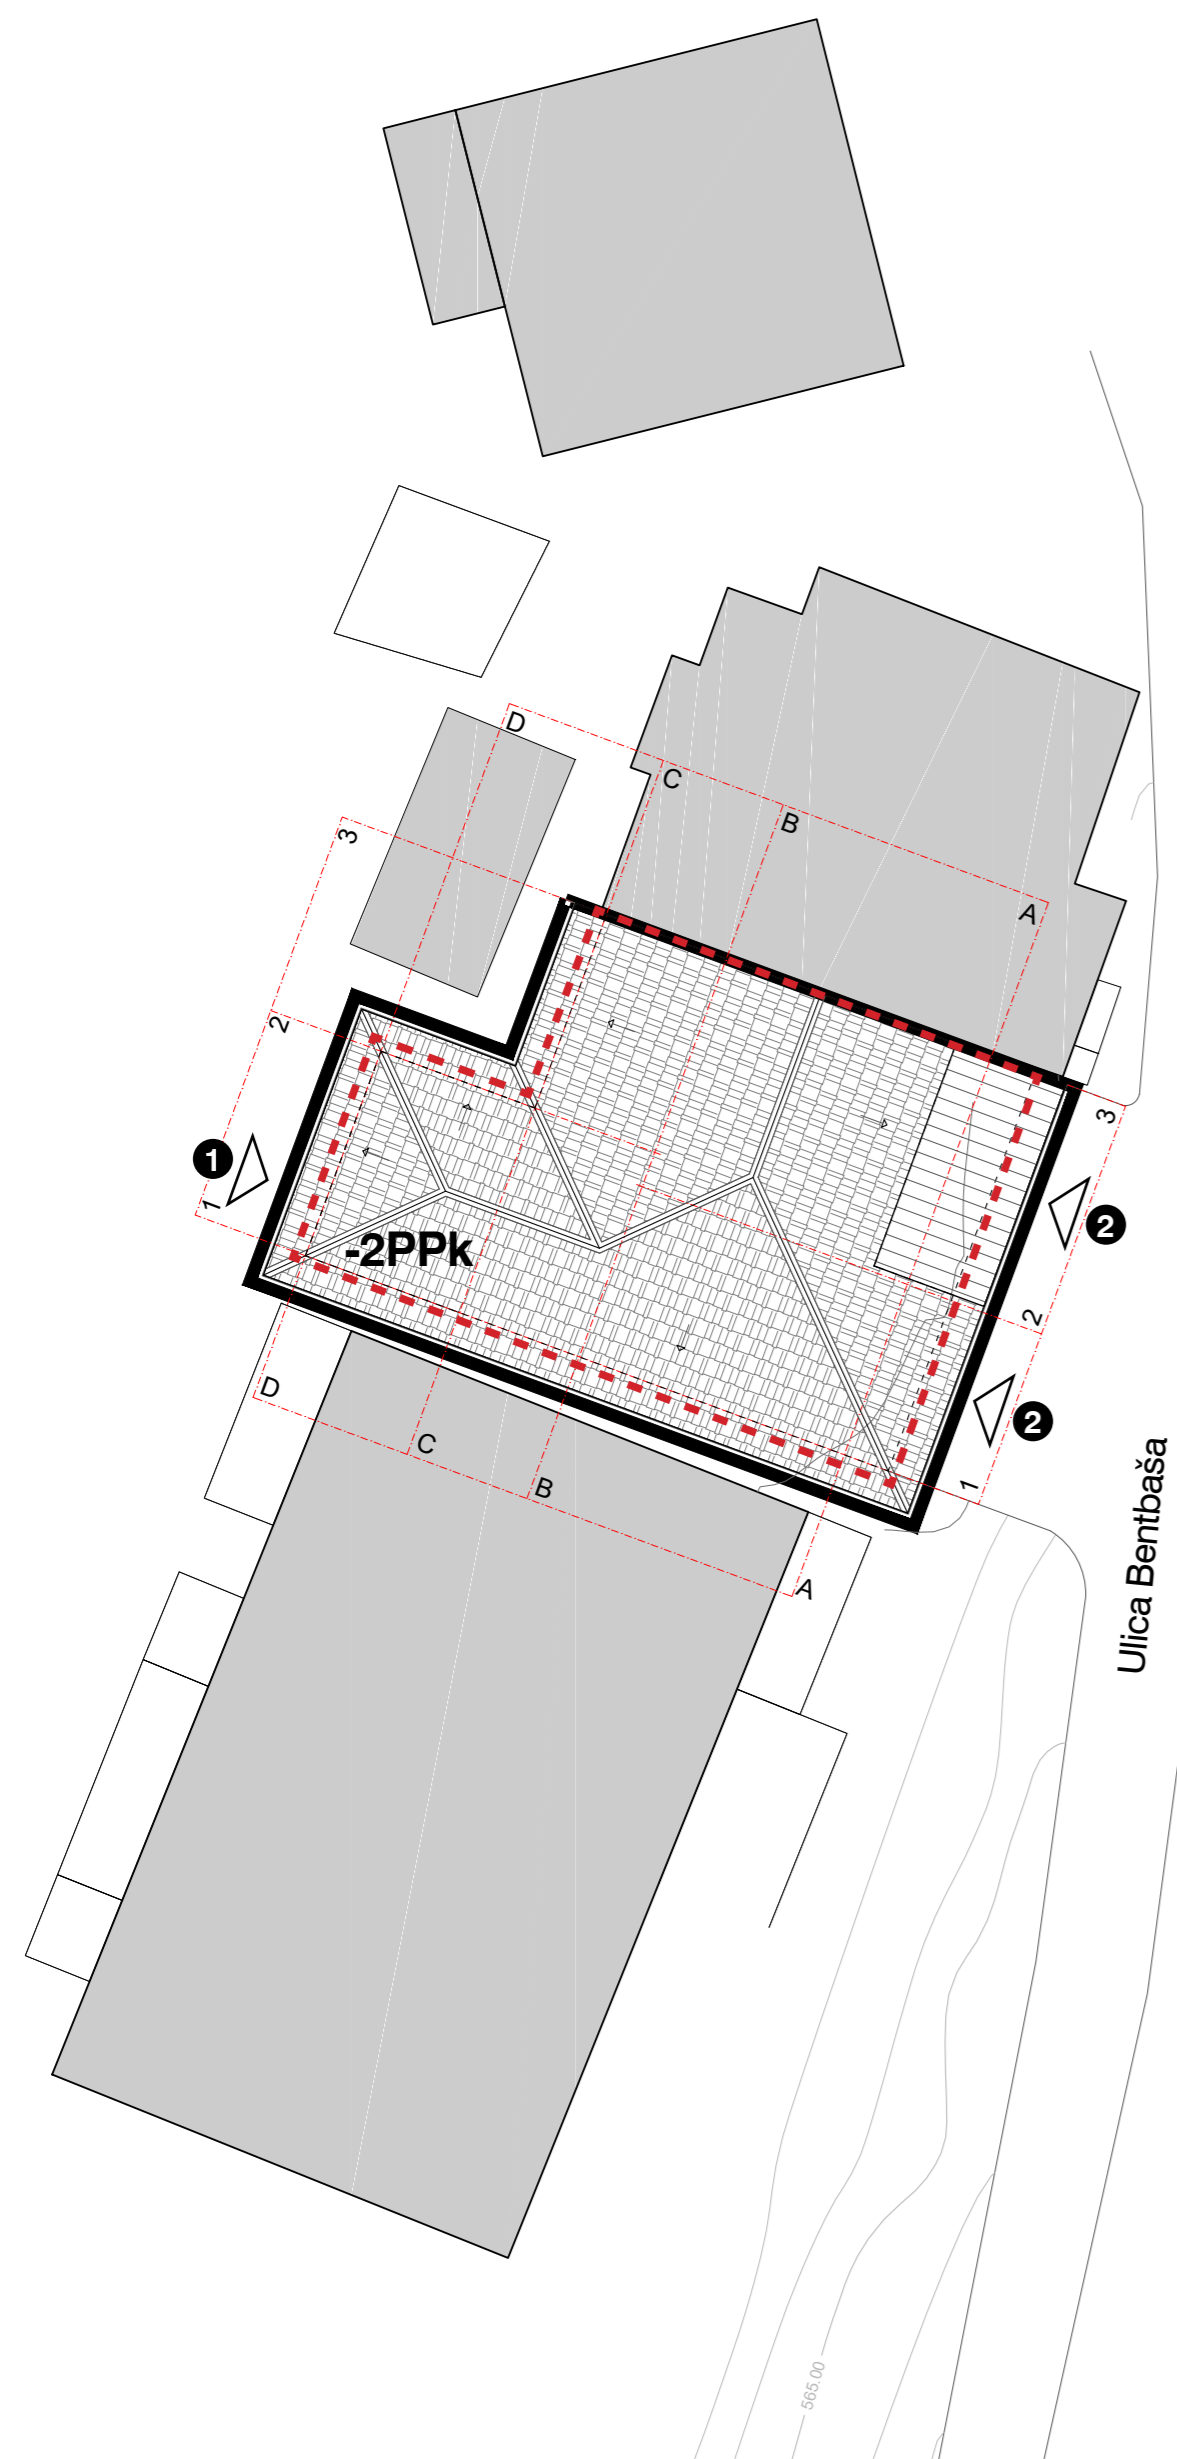


- 1 ulaz u objekt
- 2 ulaz u garažu
- regulaciona linija/građevinska parcela

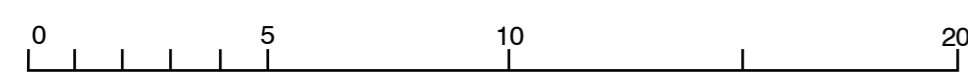


SUTEREN -2

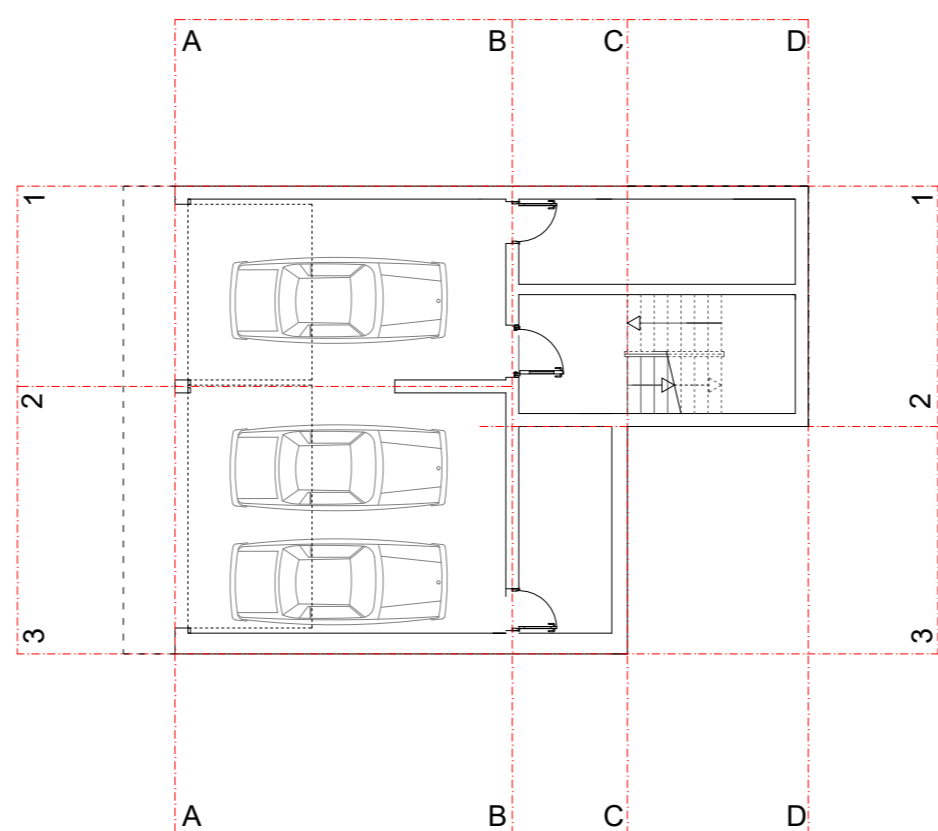


SUTEREN -1

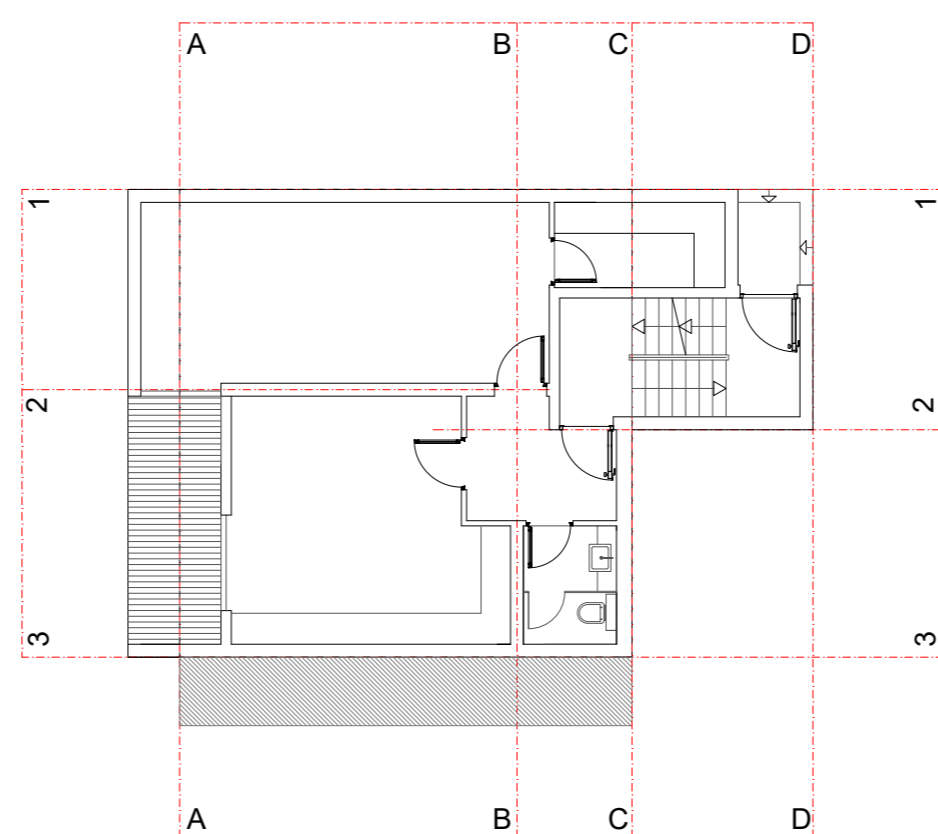

VISOKO PRIZEMLJE

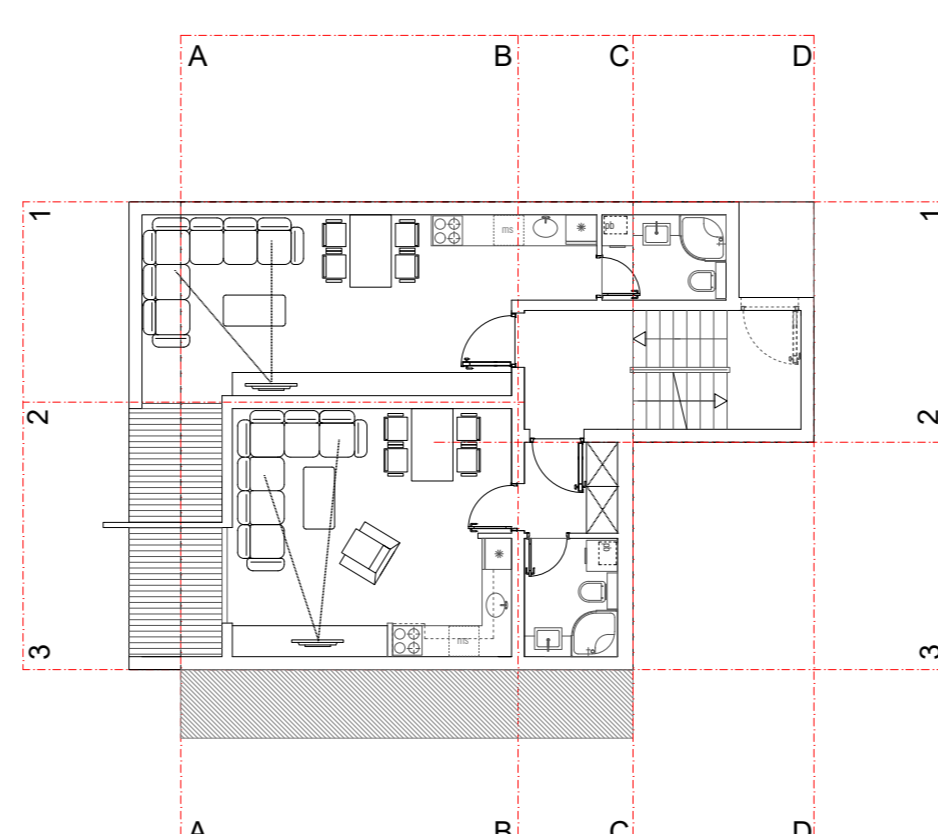

POTKROVLJE

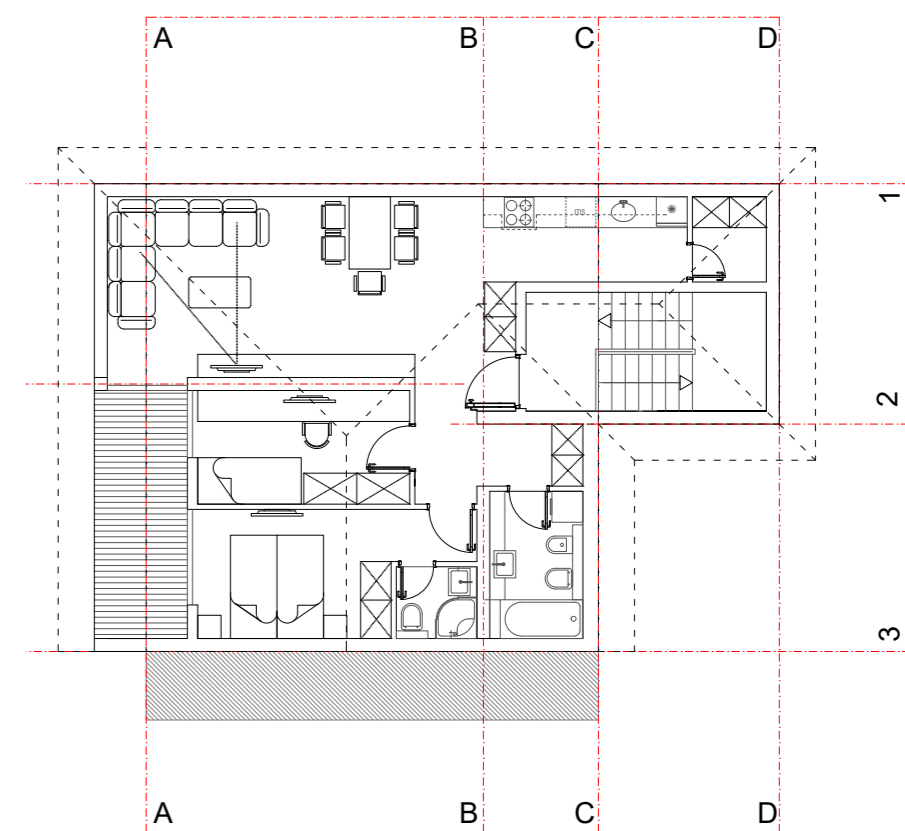

PRESJEK

