





AKSONOMETRIJSKI PRIKAZ  
ULAZNOG PROSTORA - FOAJE




AKSONOMETRIJSKI PRIKAZ  
AMFITEATRA

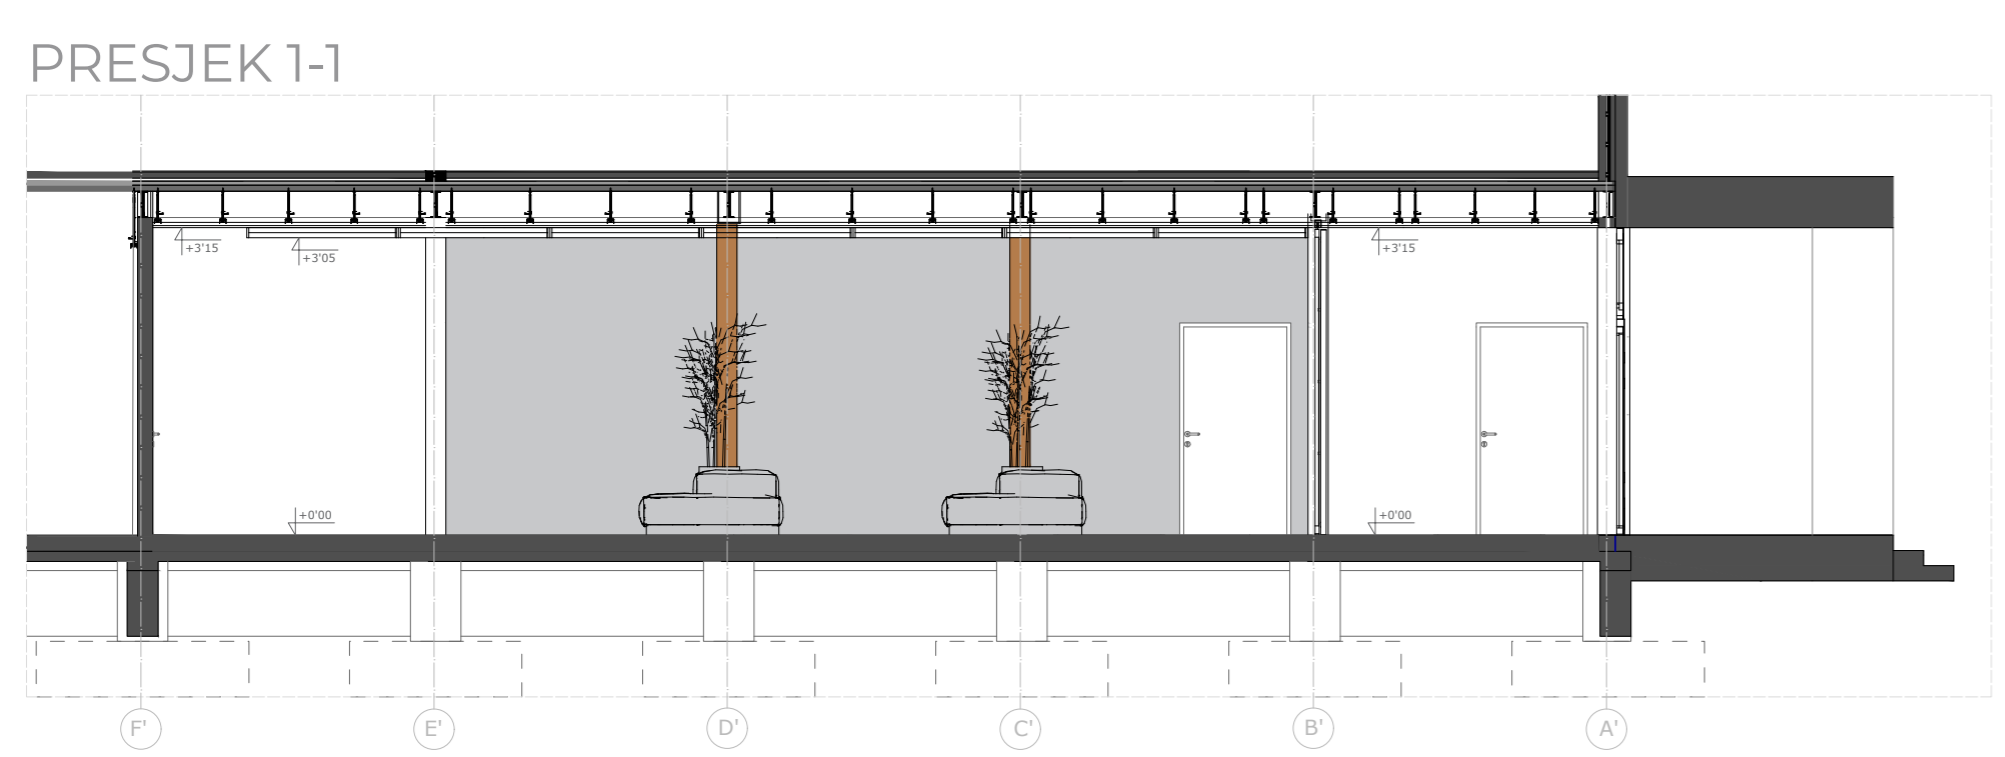


PRESJEK 1-1

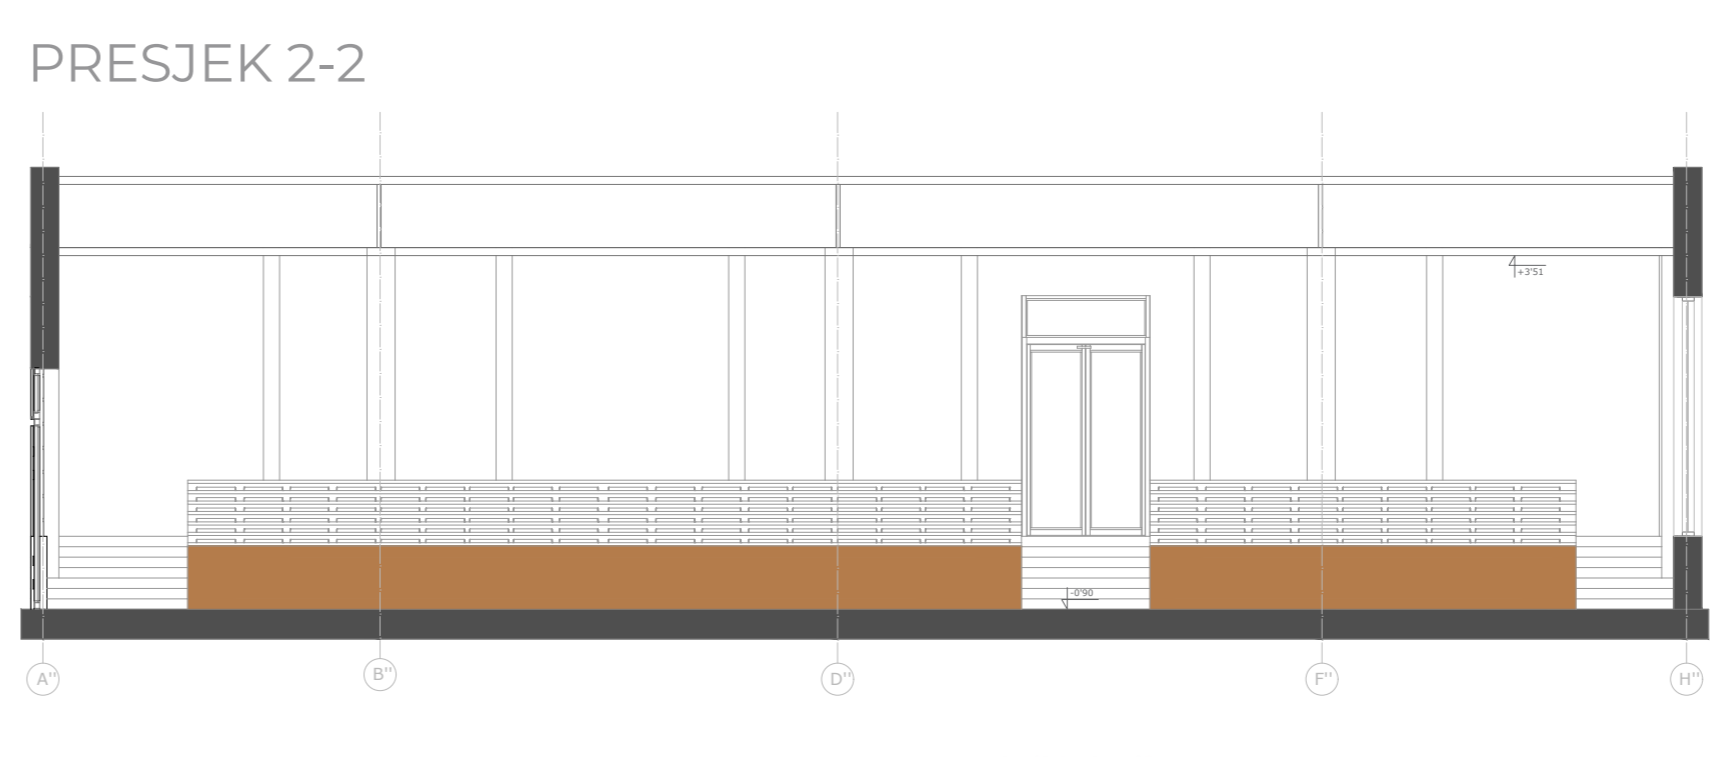


PRESJEK 2-2

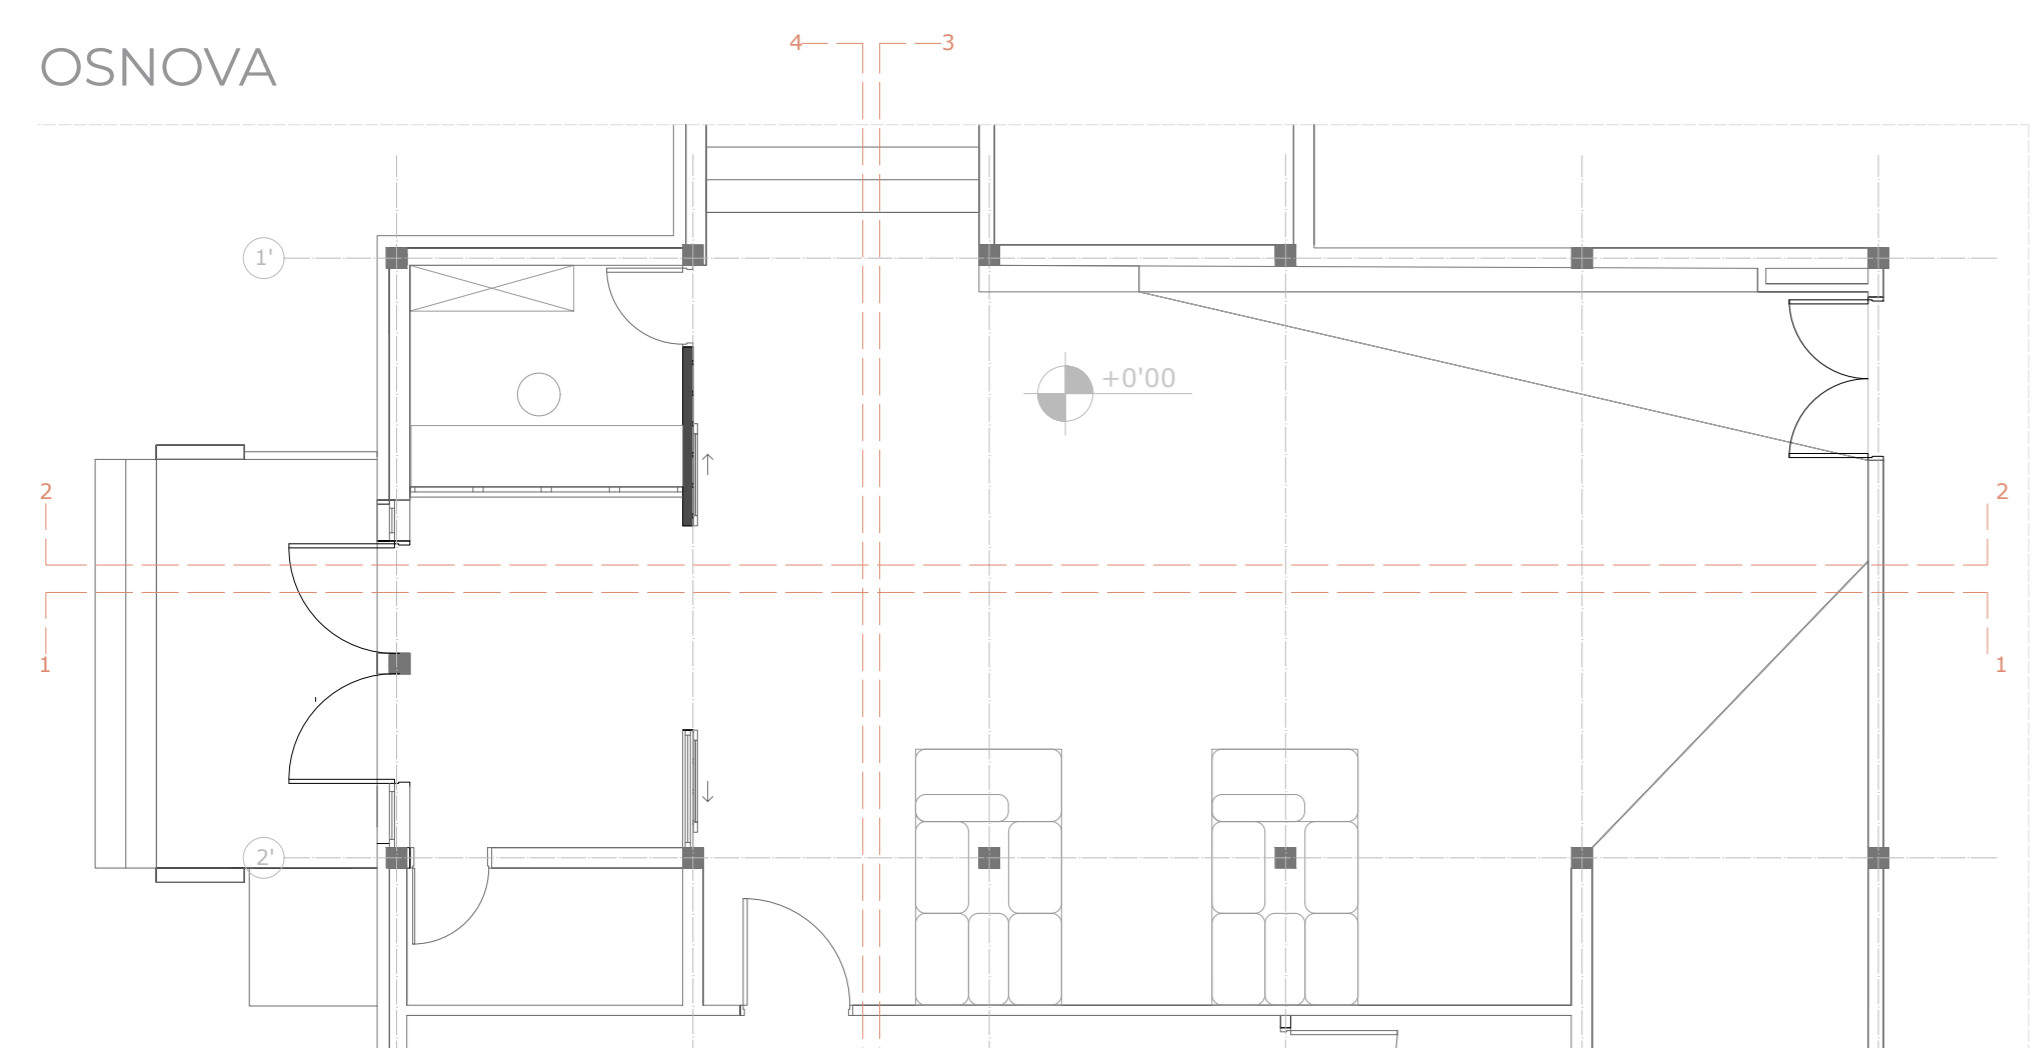

OSNOVA

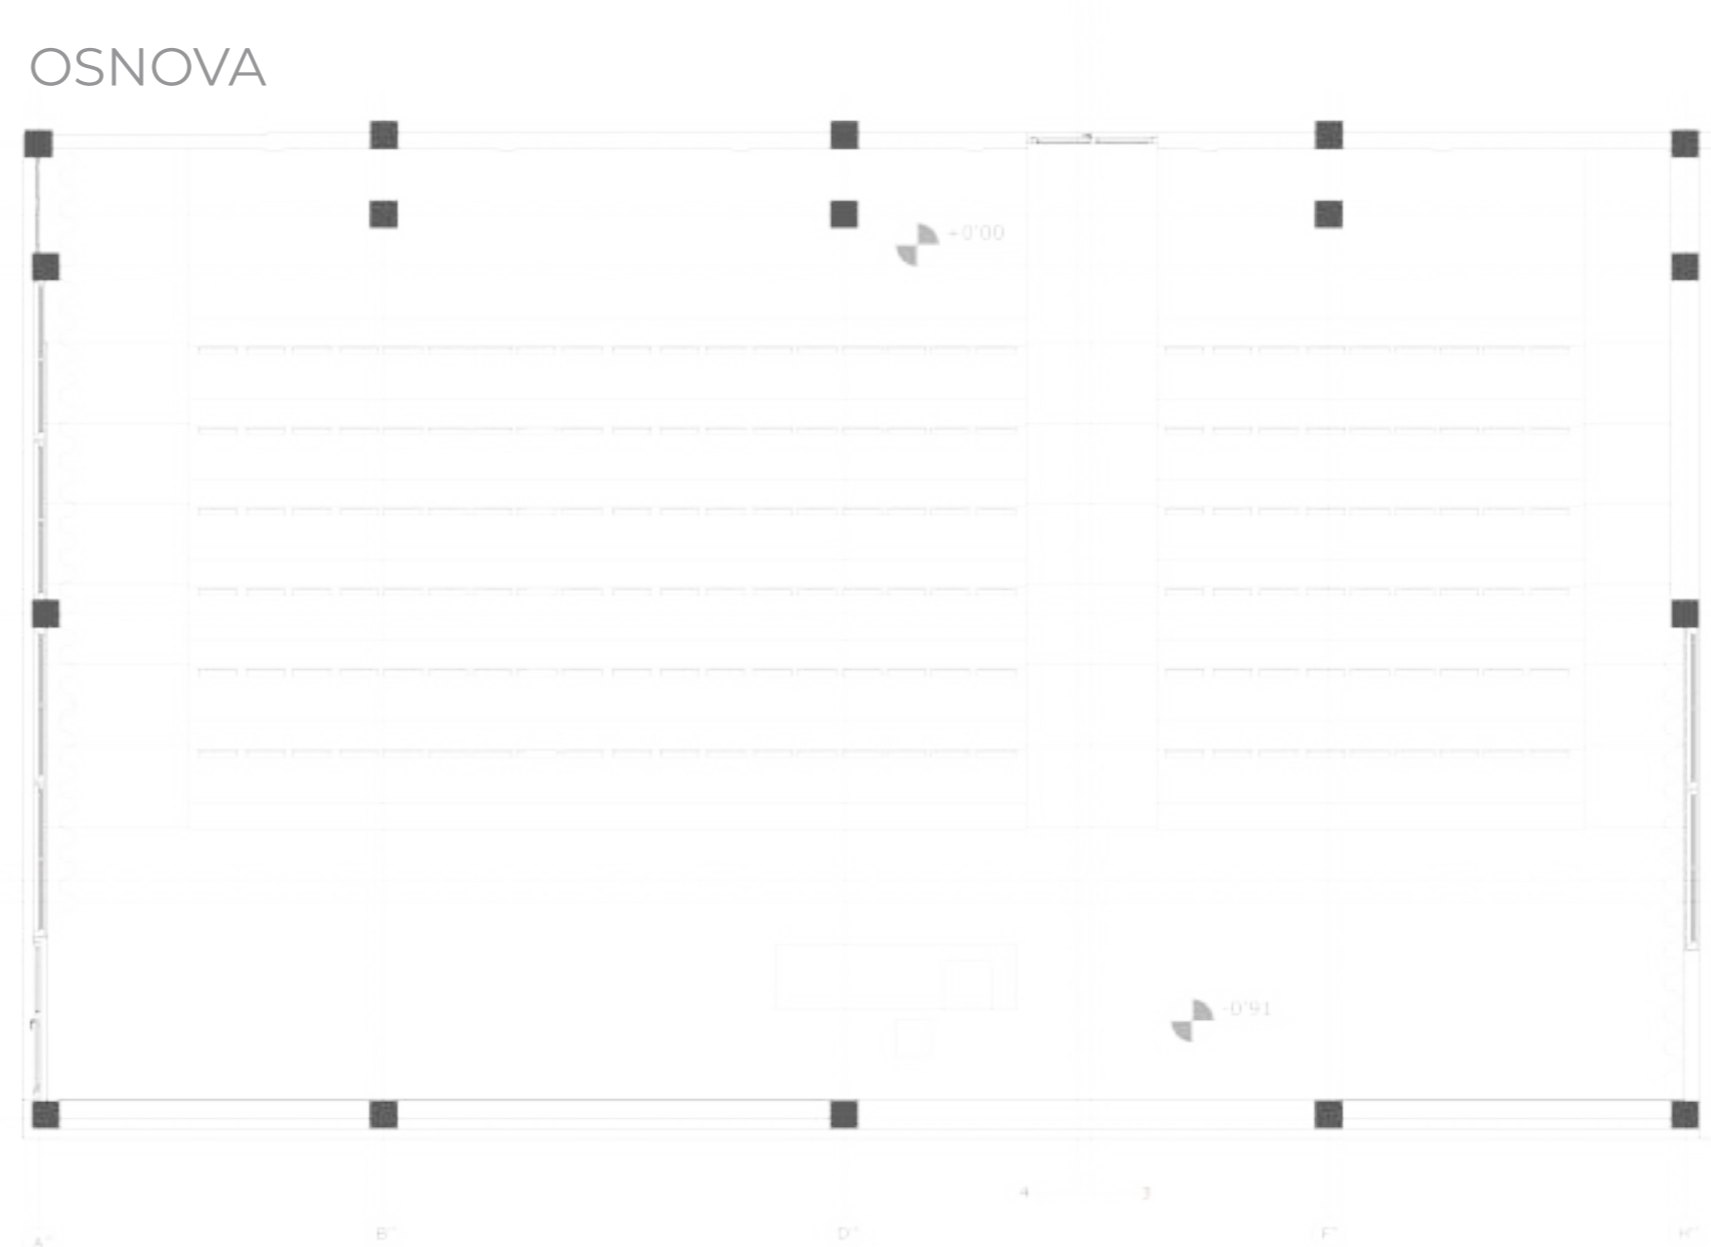


OSNOVA

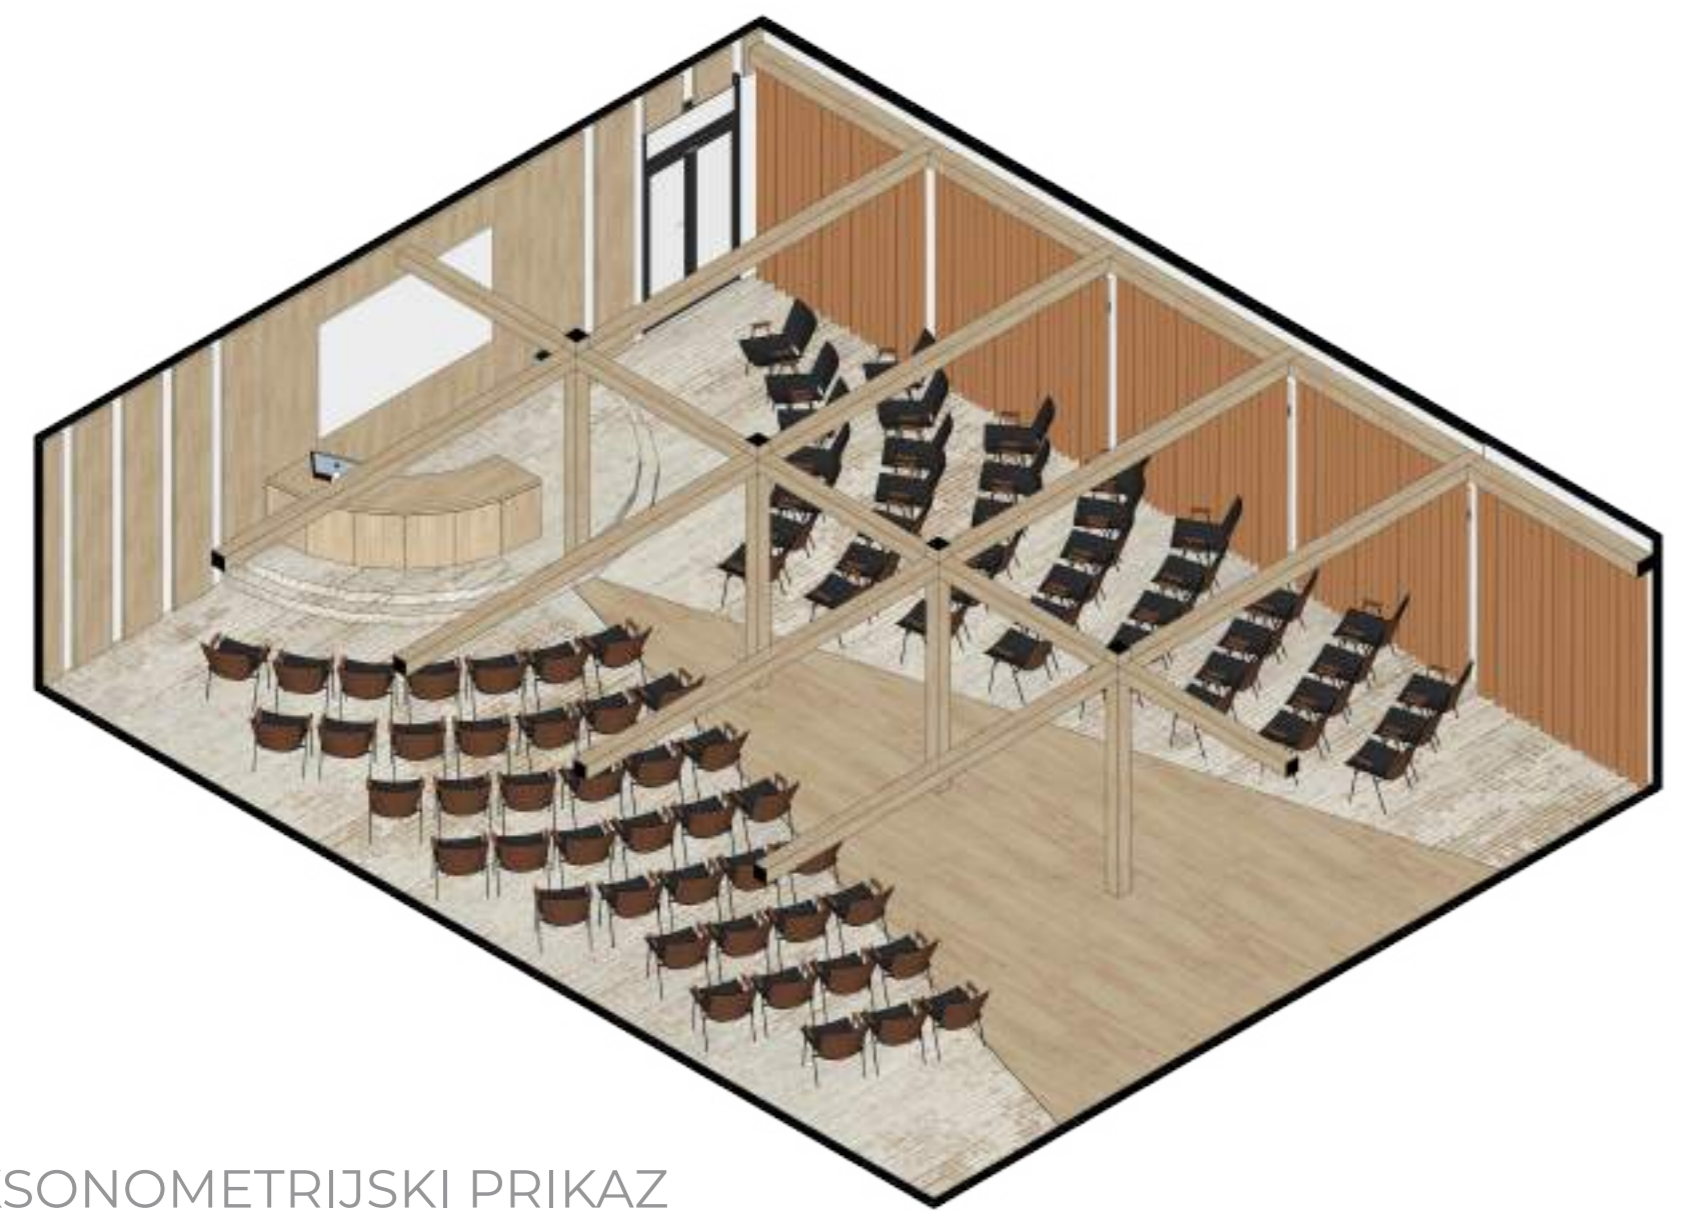


AKSONOMETRIJSKI PRIKAZ  
KONGRESNE SALE




AKSONOMETRIJSKI PRIKAZ  
STUDENTSKE SALE

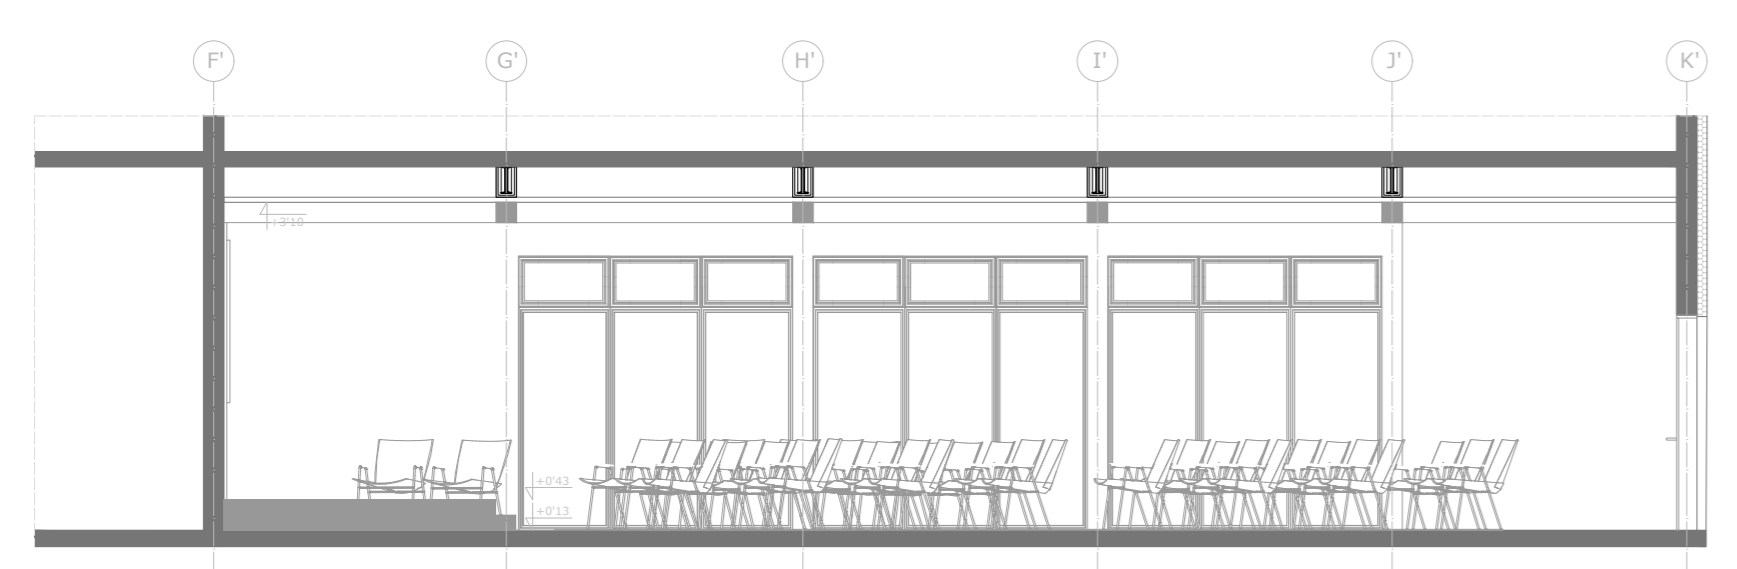


PRESJEK 1-1

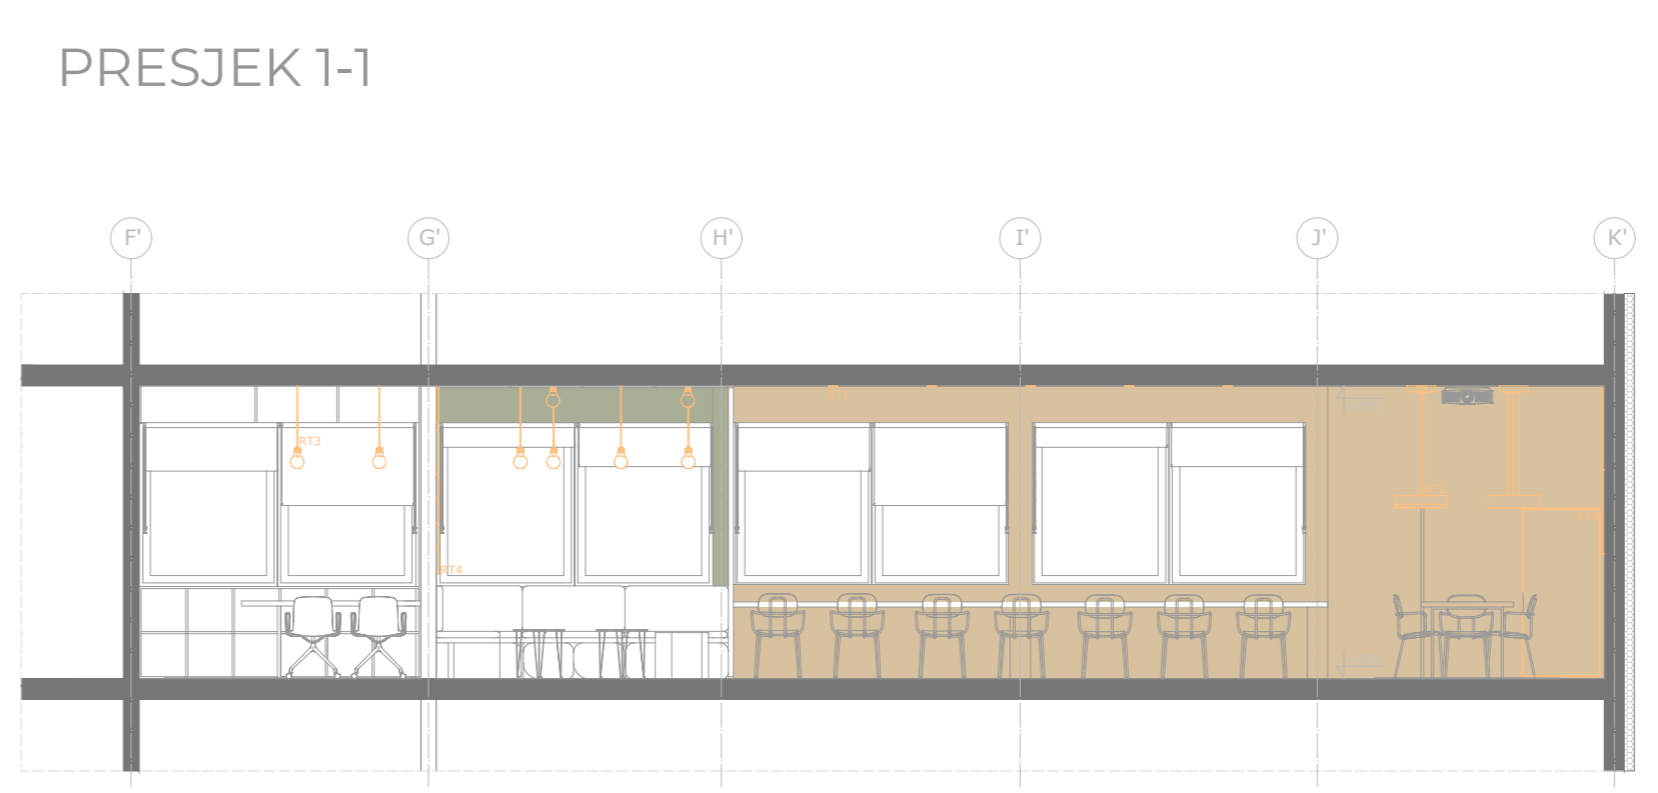

PRESJEK 1-1

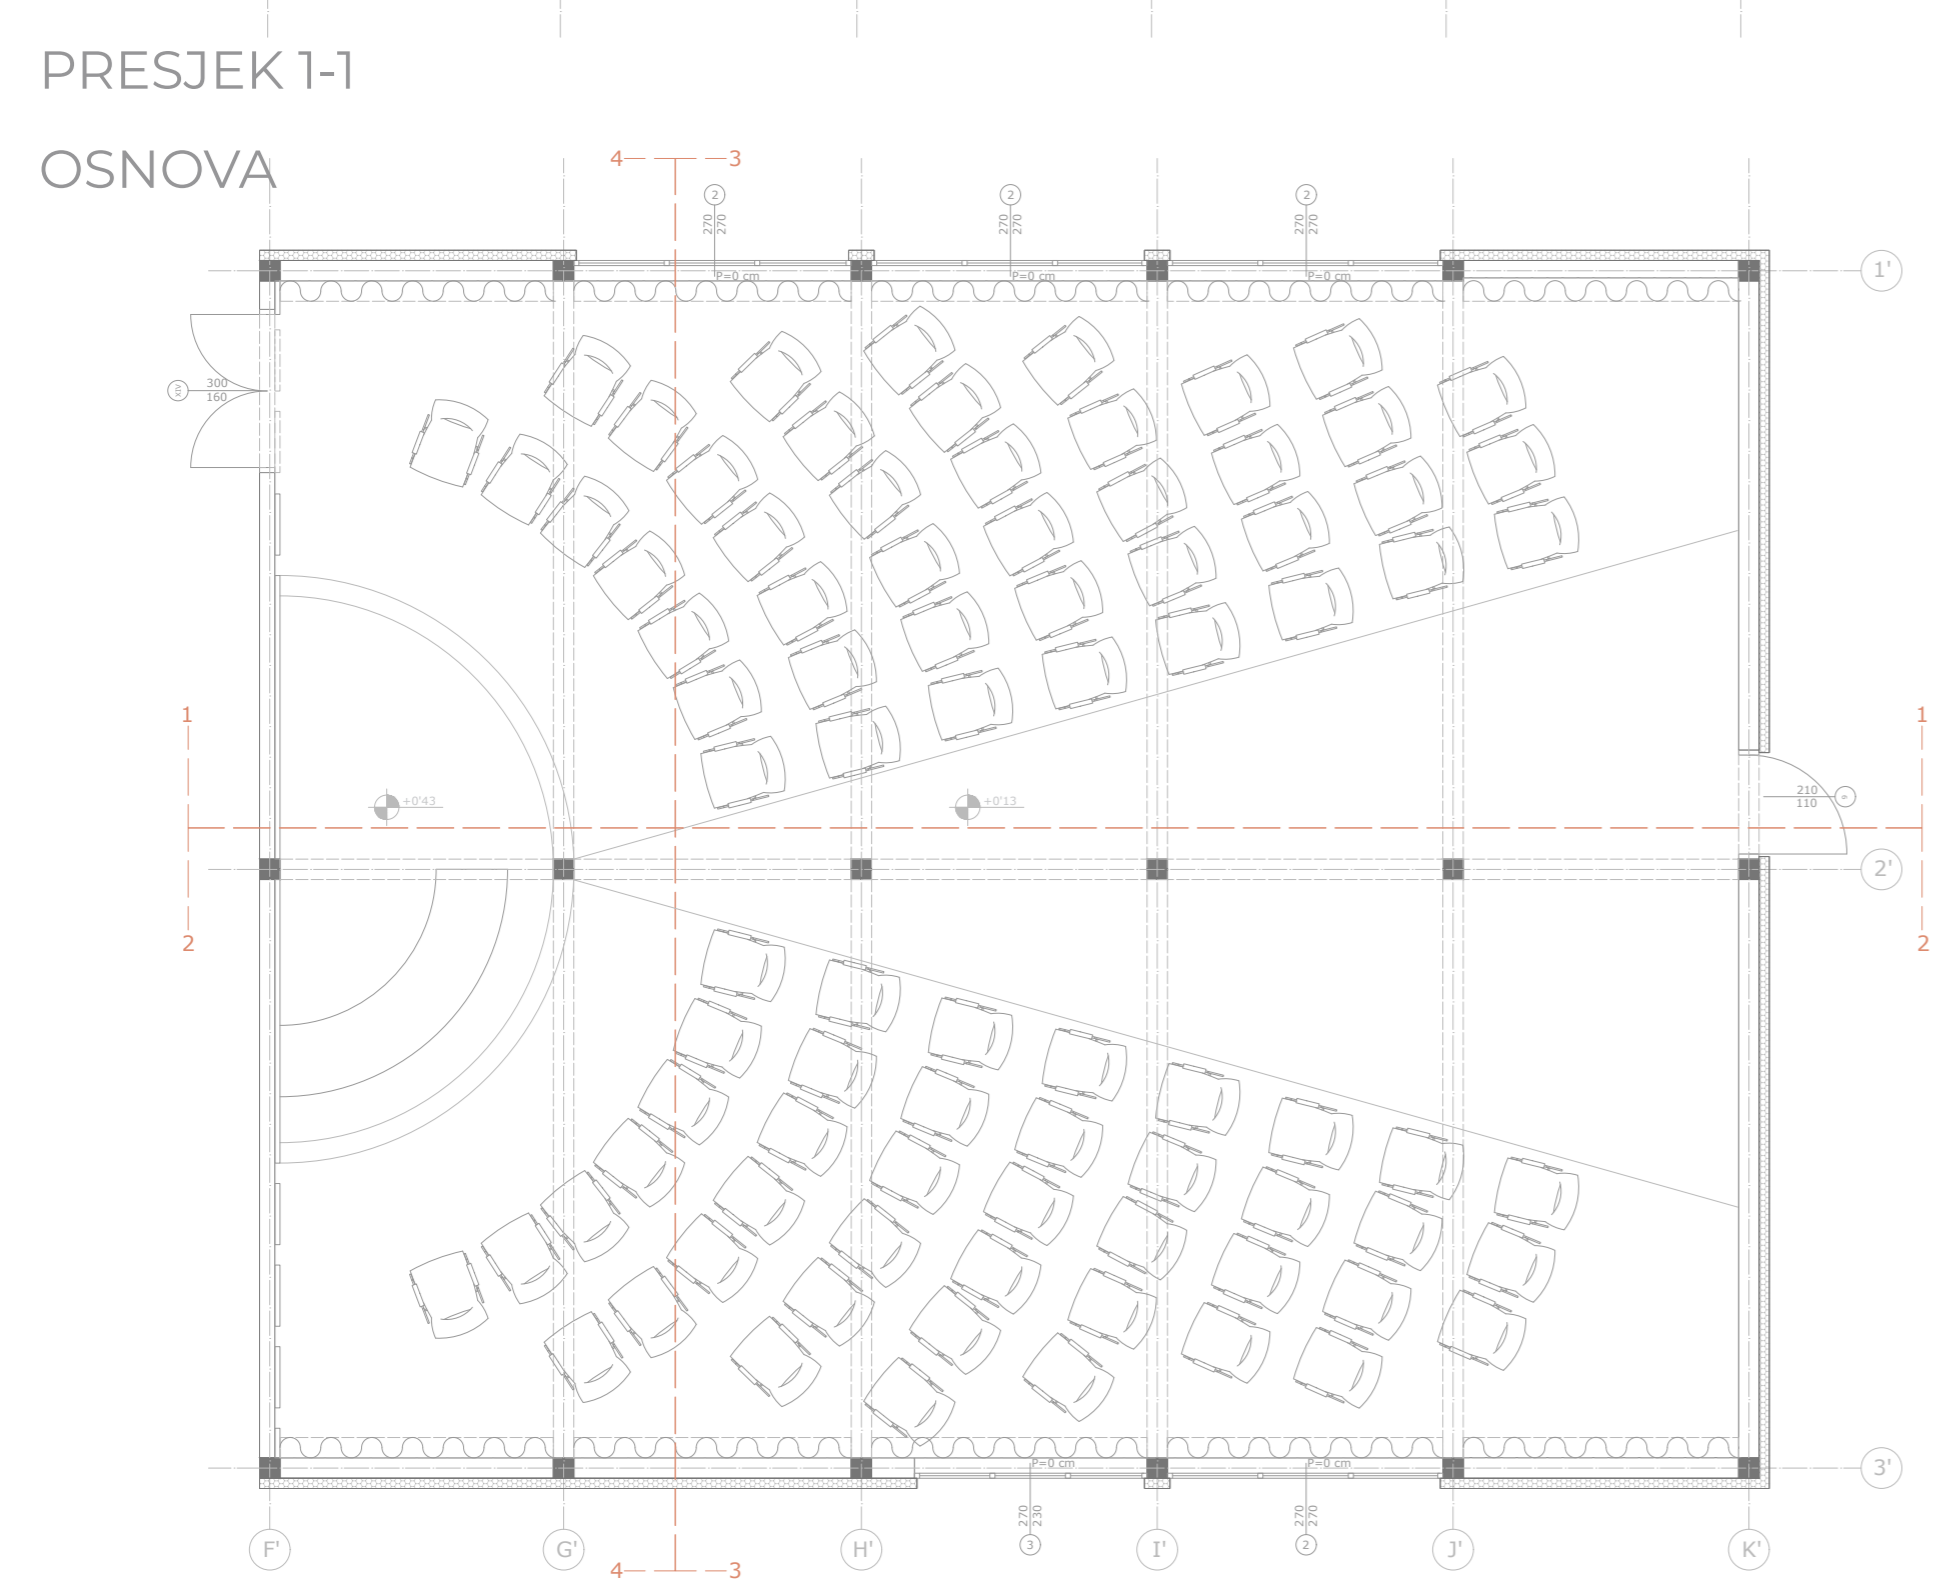

OSNOVA

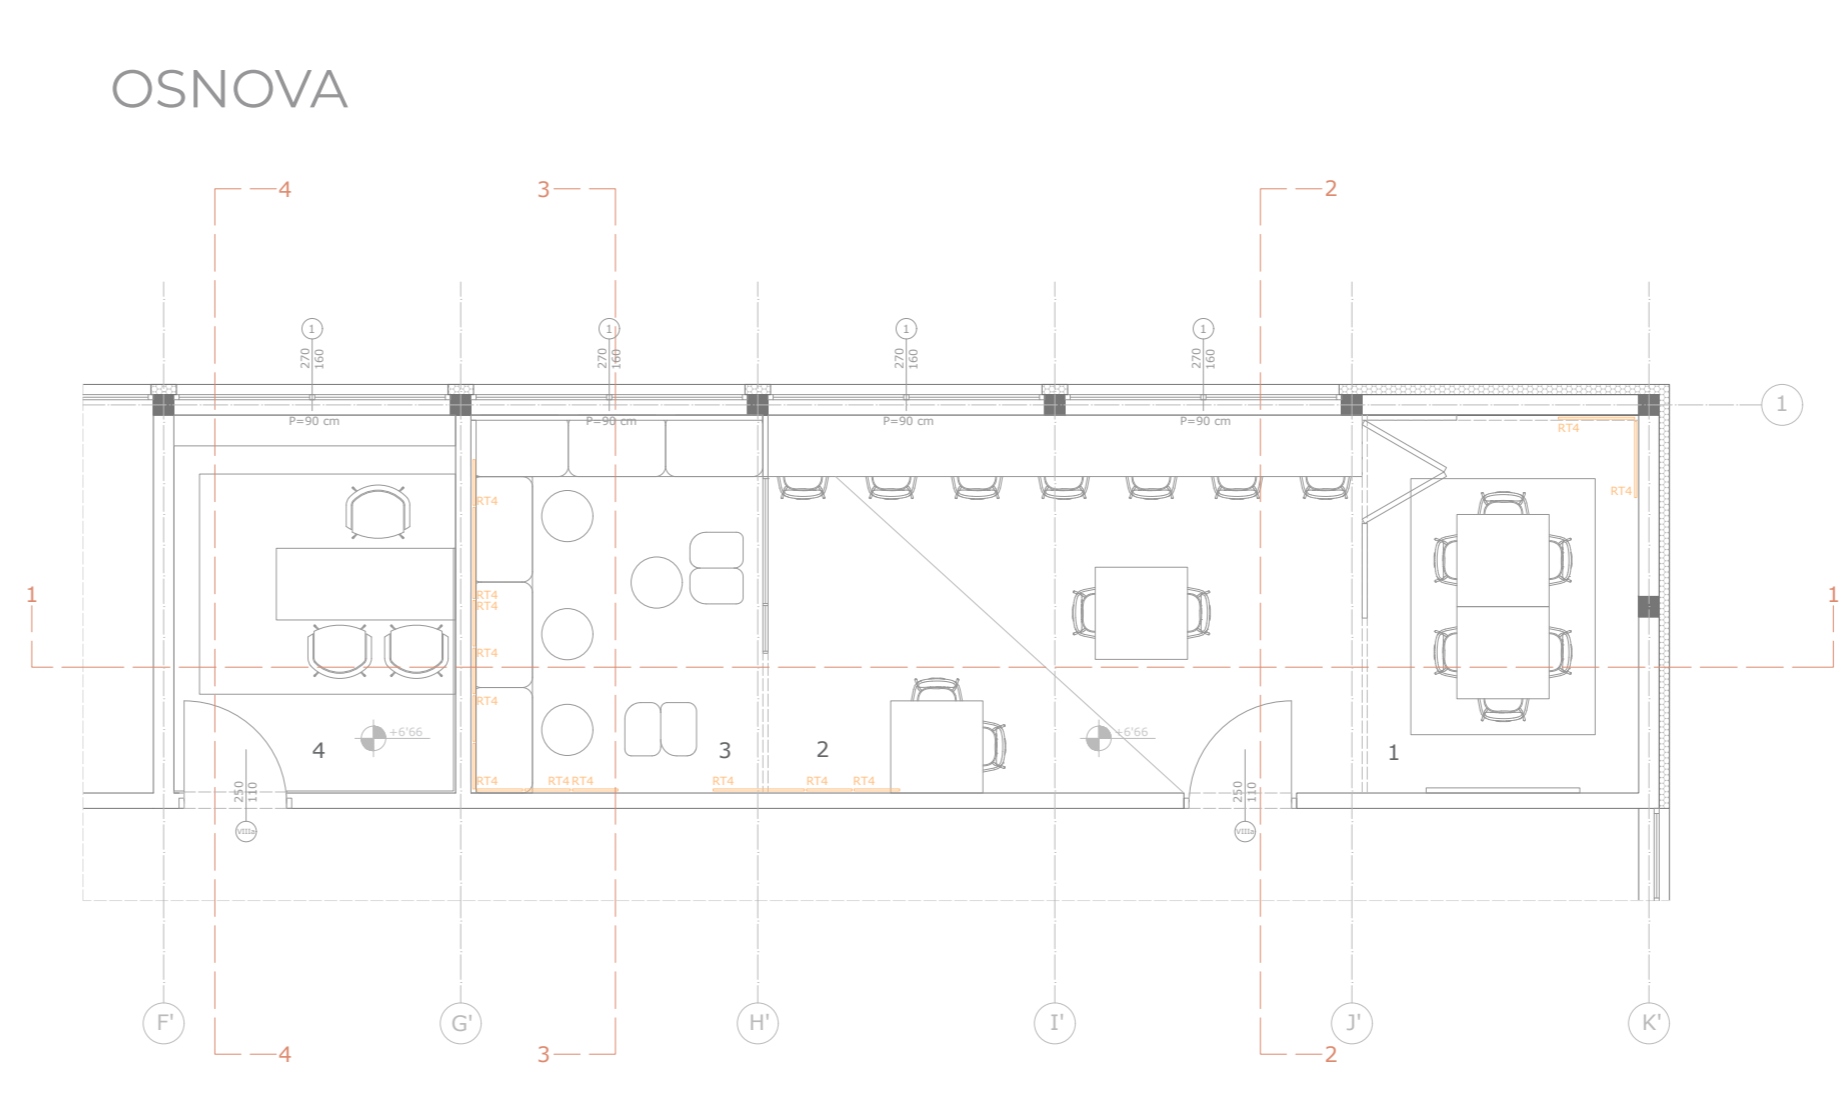

OSNOVA

