



DENOVA FOAJEA, KONFERENNE SALE I AMFITEATRA

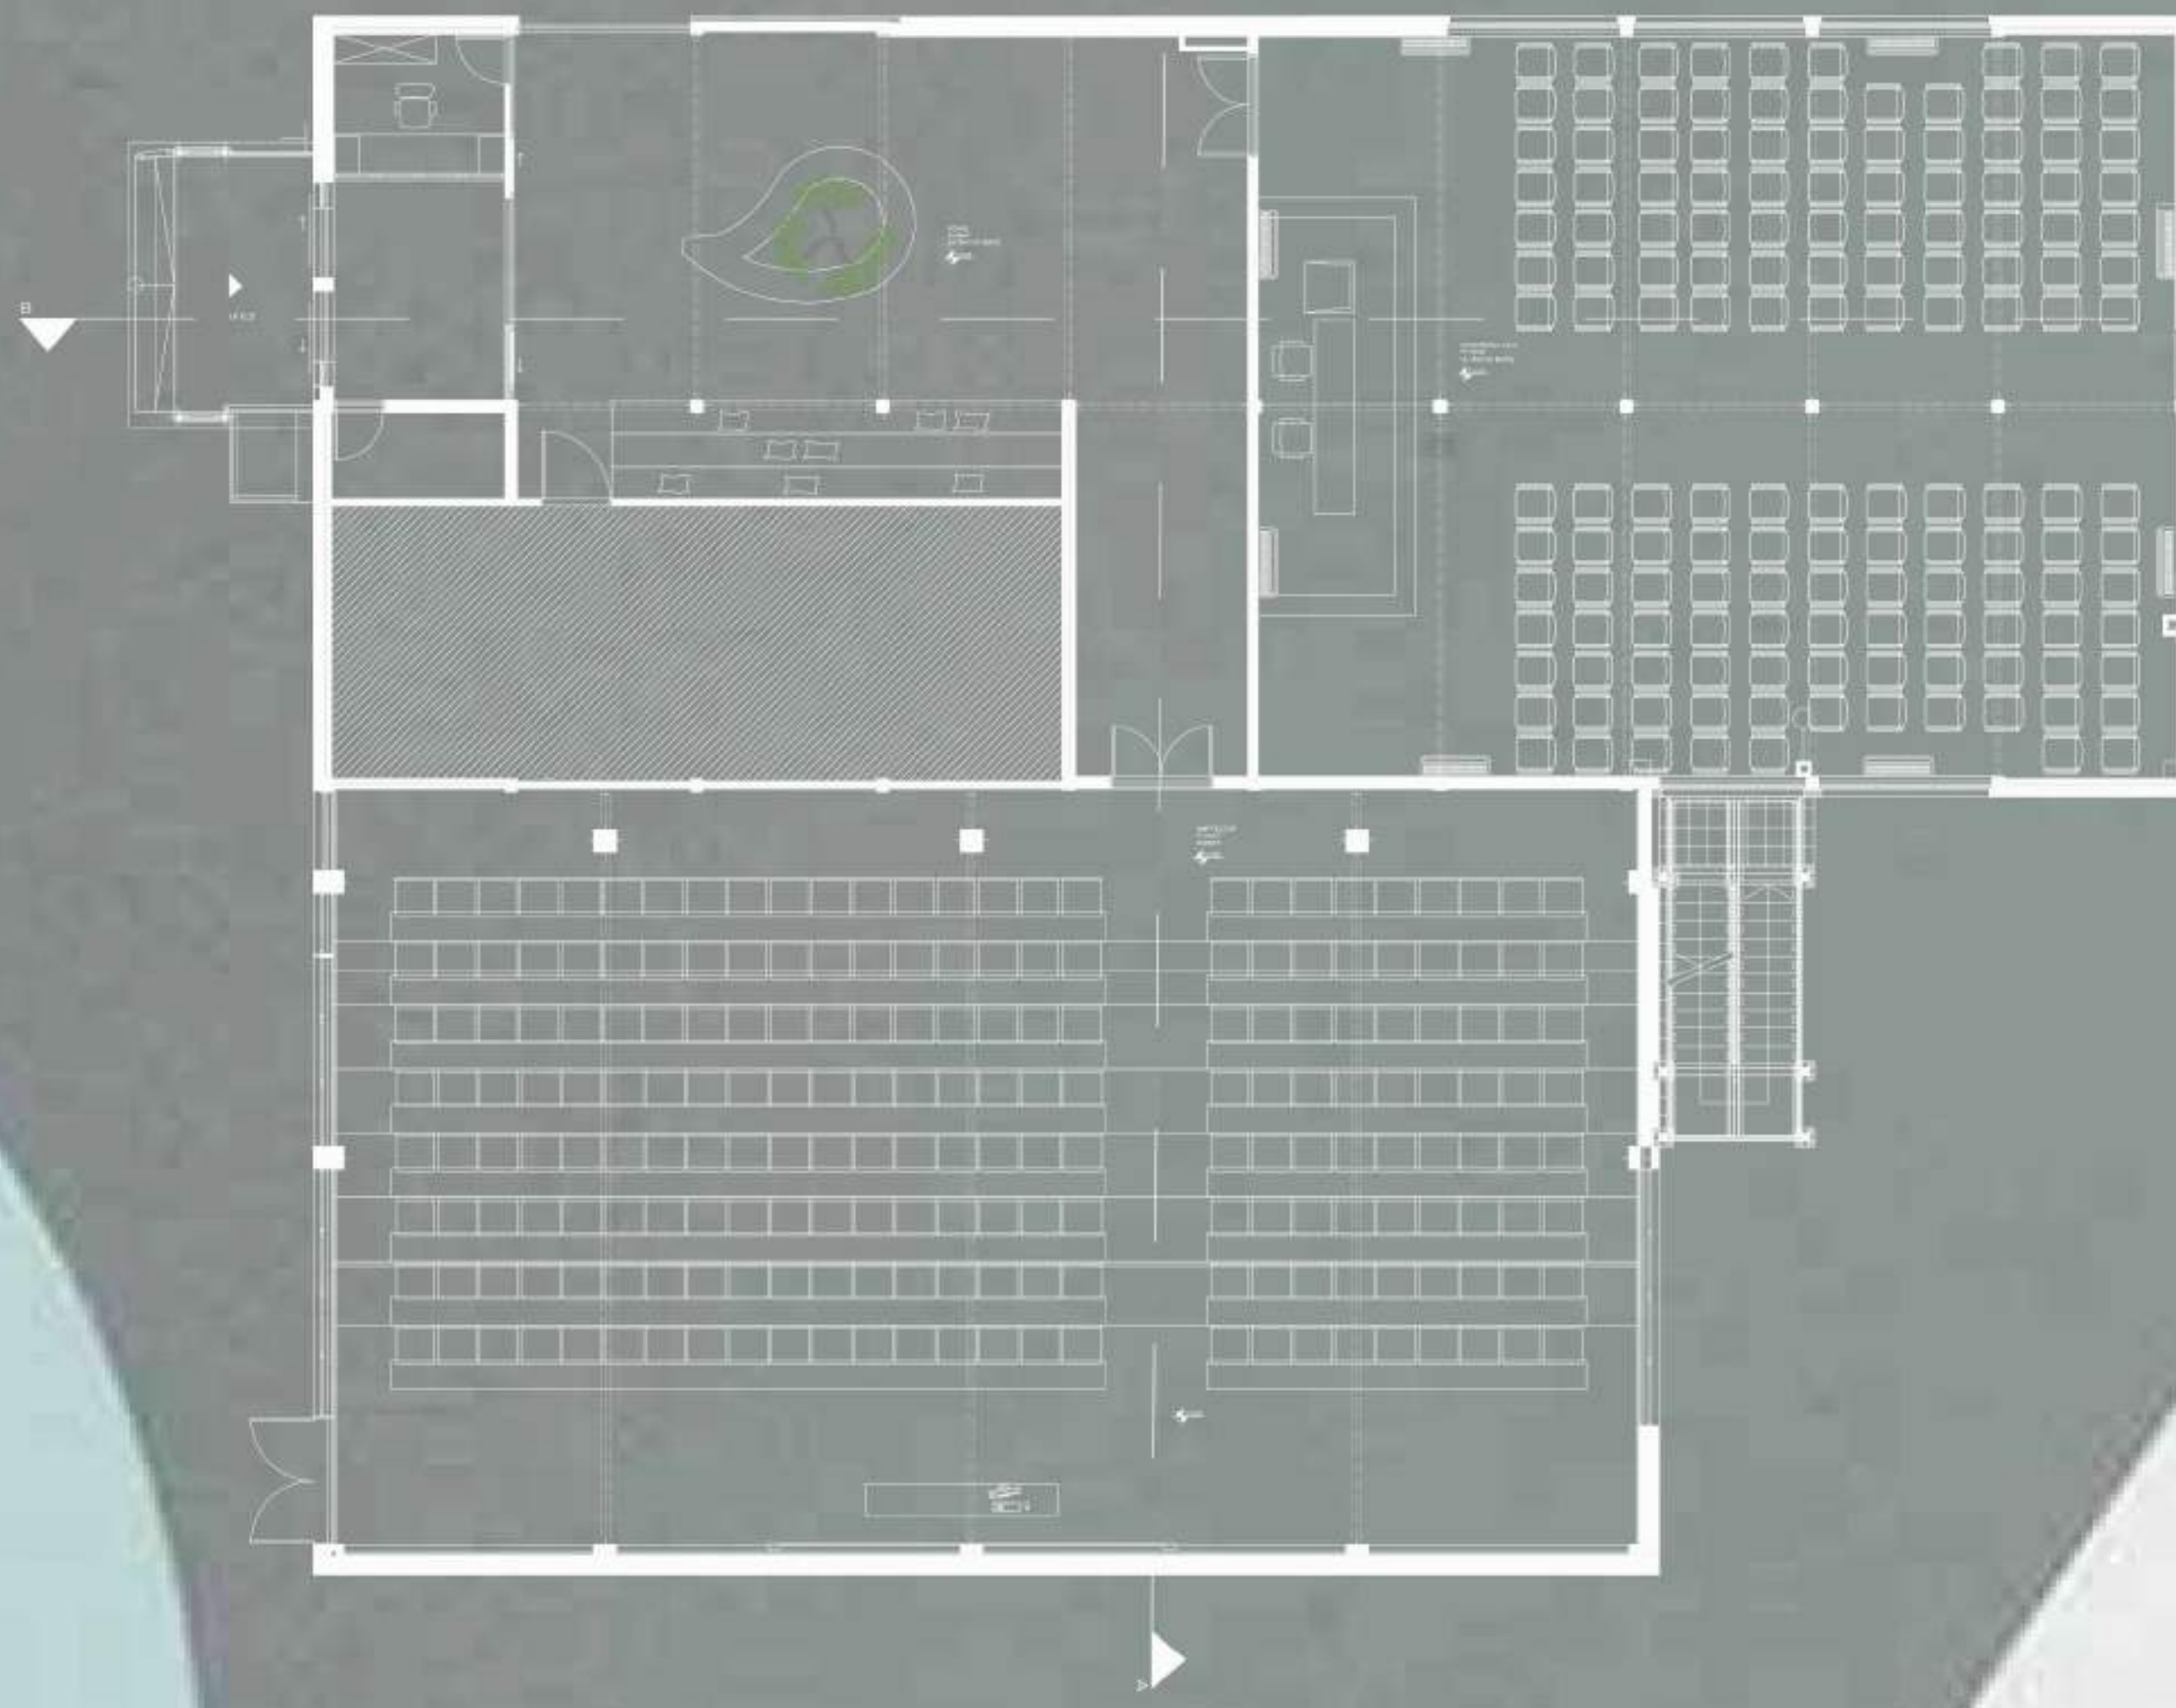



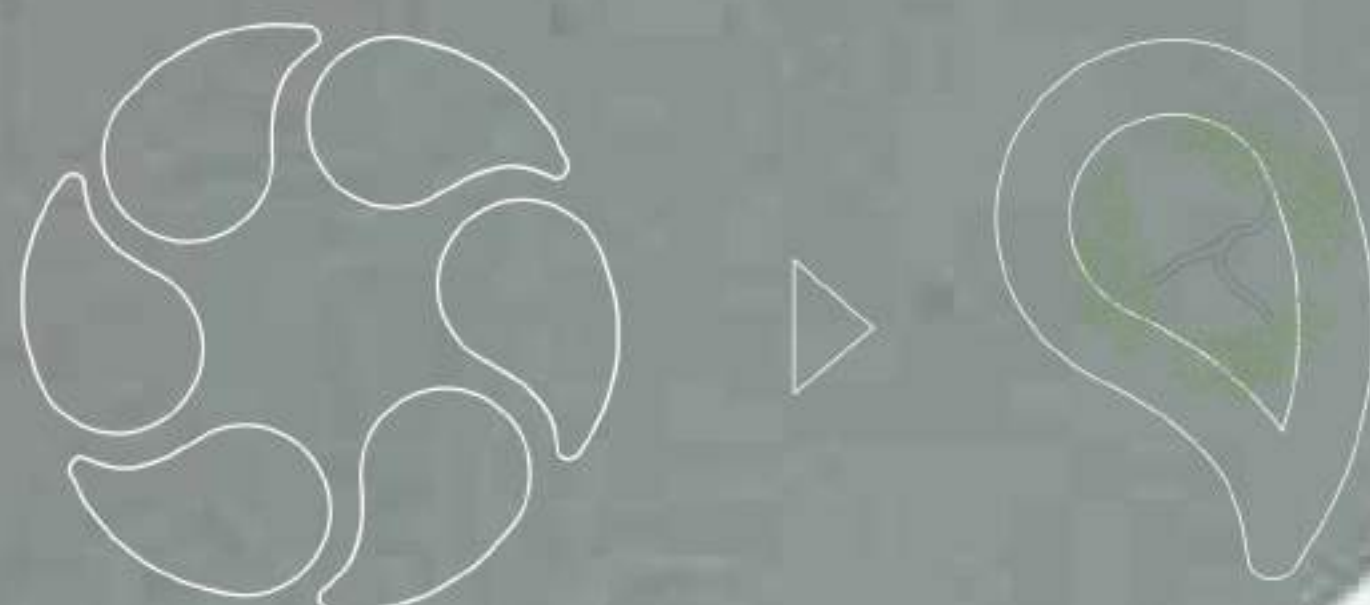

PRESEK A-A



PRESEK B-B








DENOVA PROSTORIJ ZA DRUŽENJE I SAETANKE ASOCIJALJE STUDENATA

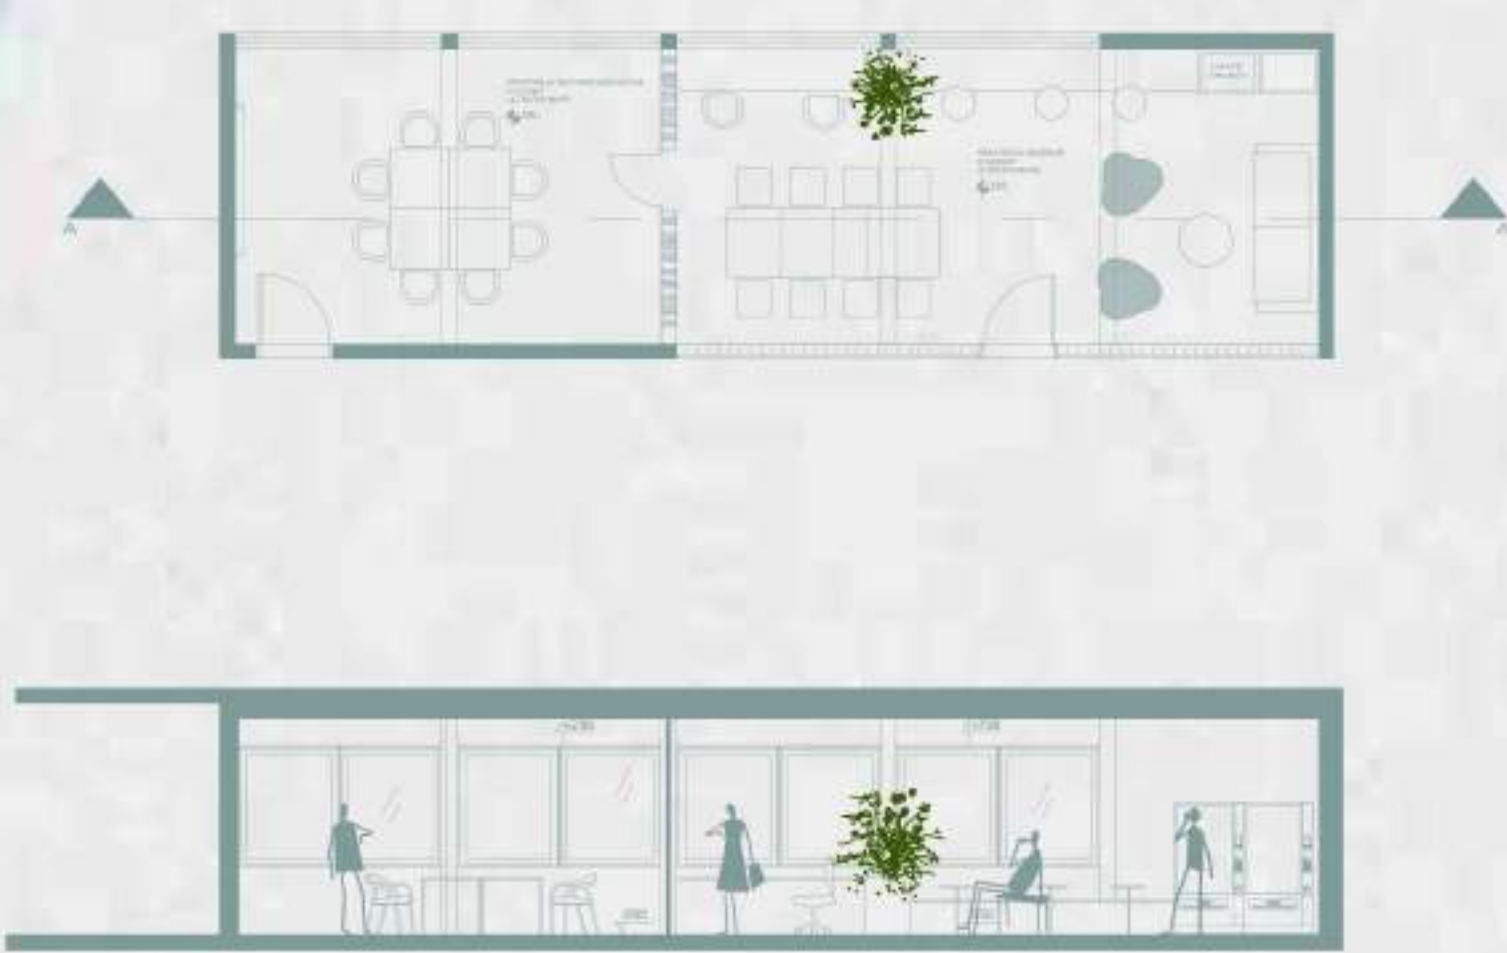

PRESEK A-A



